


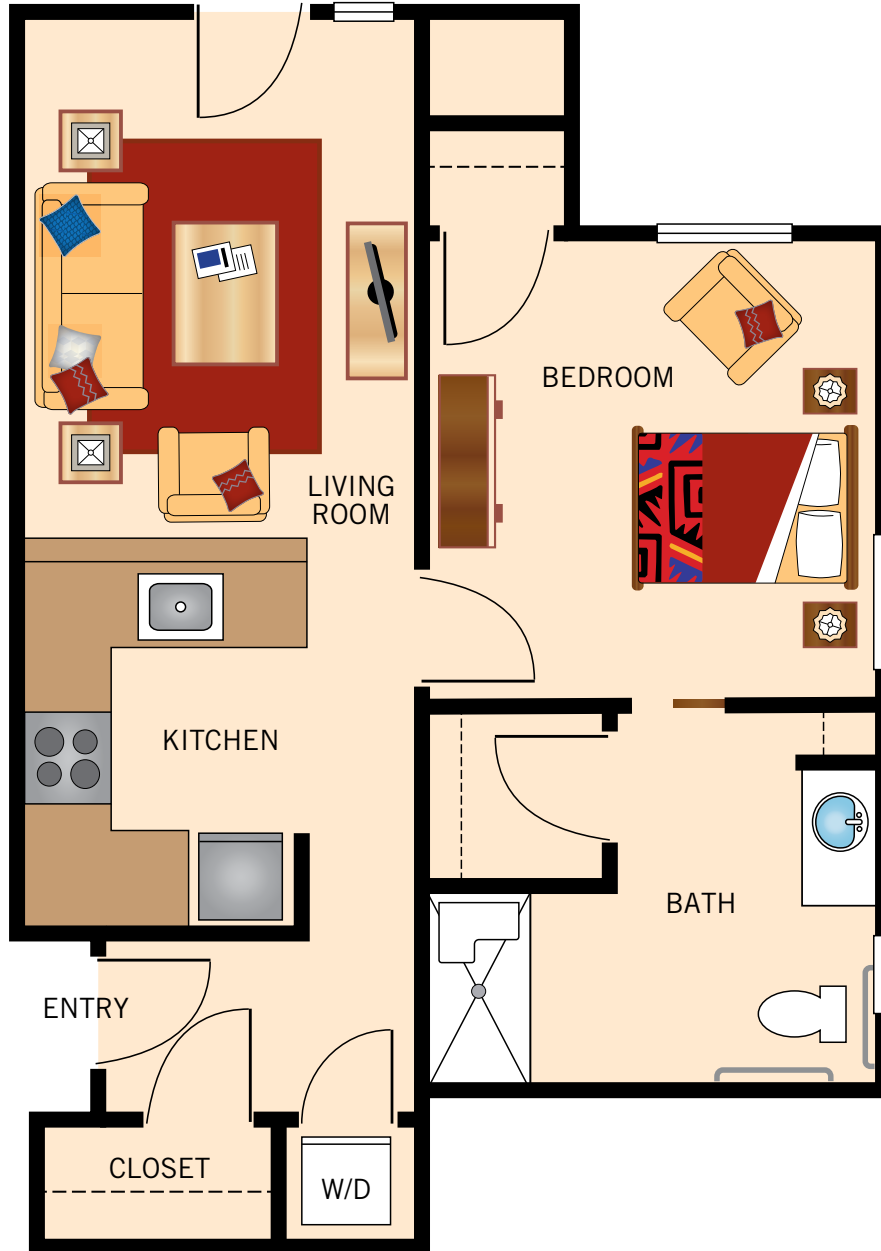

**A3  
ONE BEDROOM**



Floor plans are not to scale and are shown for comparative purposes only.  
Actual apartment floor plans may have minor variations.





**B1  
TWO BEDROOM TWO BATH**




Floor plans are not to scale and are shown for comparative purposes only.  
Actual apartment floor plans may have minor variations.





**B2  
TWO BEDROOM TWO BATH**

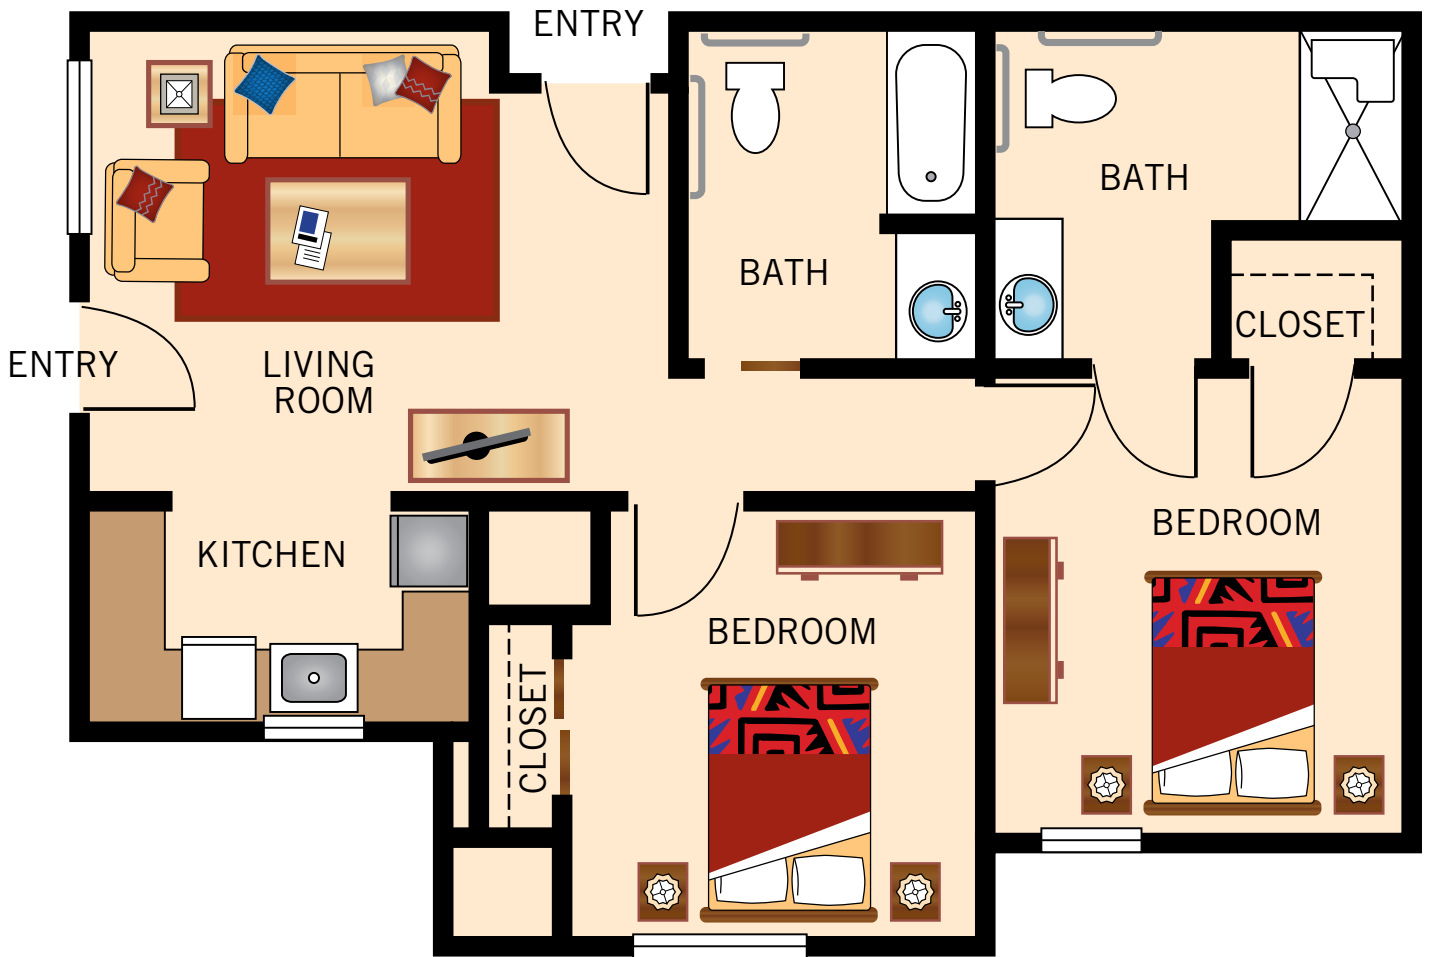

Floor plans are not to scale and are shown for comparative purposes only.  
Actual apartment floor plans may have minor variations.

